


FIGURE 9 - 15

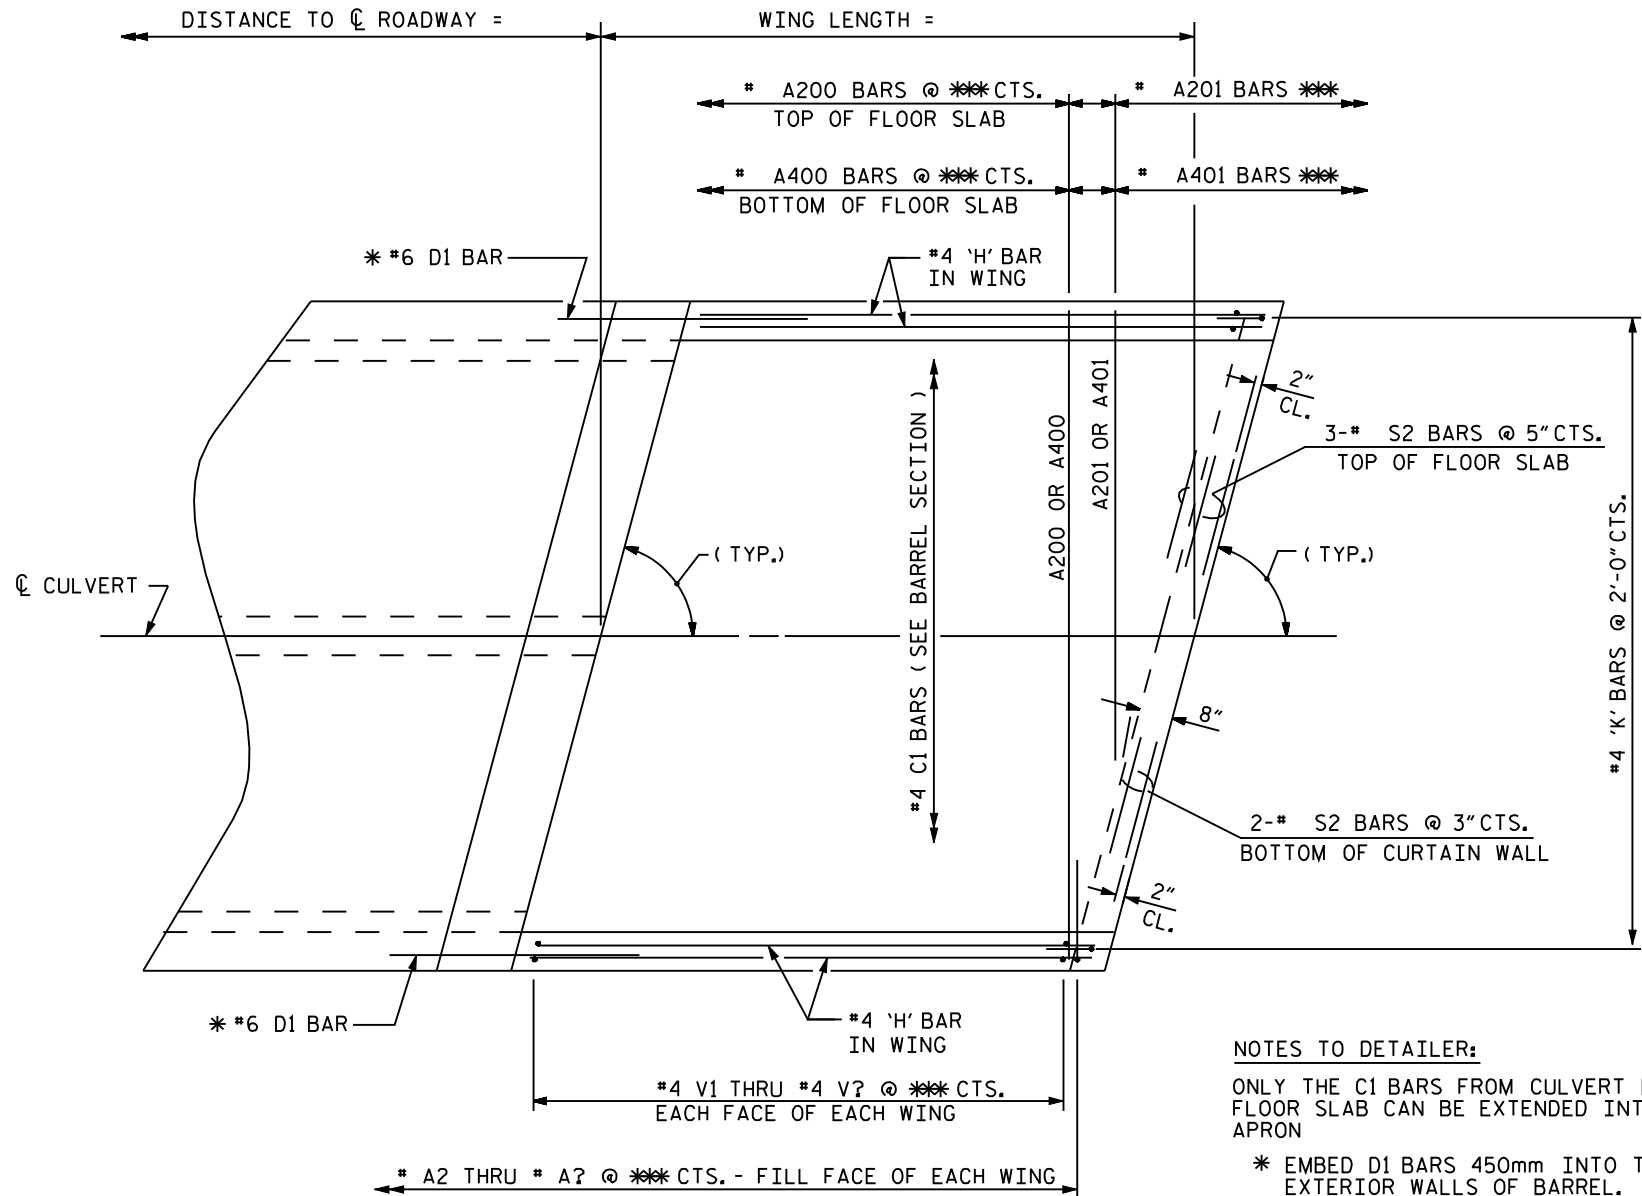

NOTES TO DETAILER:


ONLY THE C1 BARS FROM CULVERT BARREL FLOOR SLAB CAN BE EXTENDED INTO THE APRON

* EMBED D1 BARS 450mm INTO THE EXTERIOR WALLS OF BARREL.

*** SIZE AND SPACING OF BARS TO MATCH THAT OF THE CULVERT BARREL SECTION BARS.

PLAN - OUTLET WINGS

FIGURE 9 - 15 M

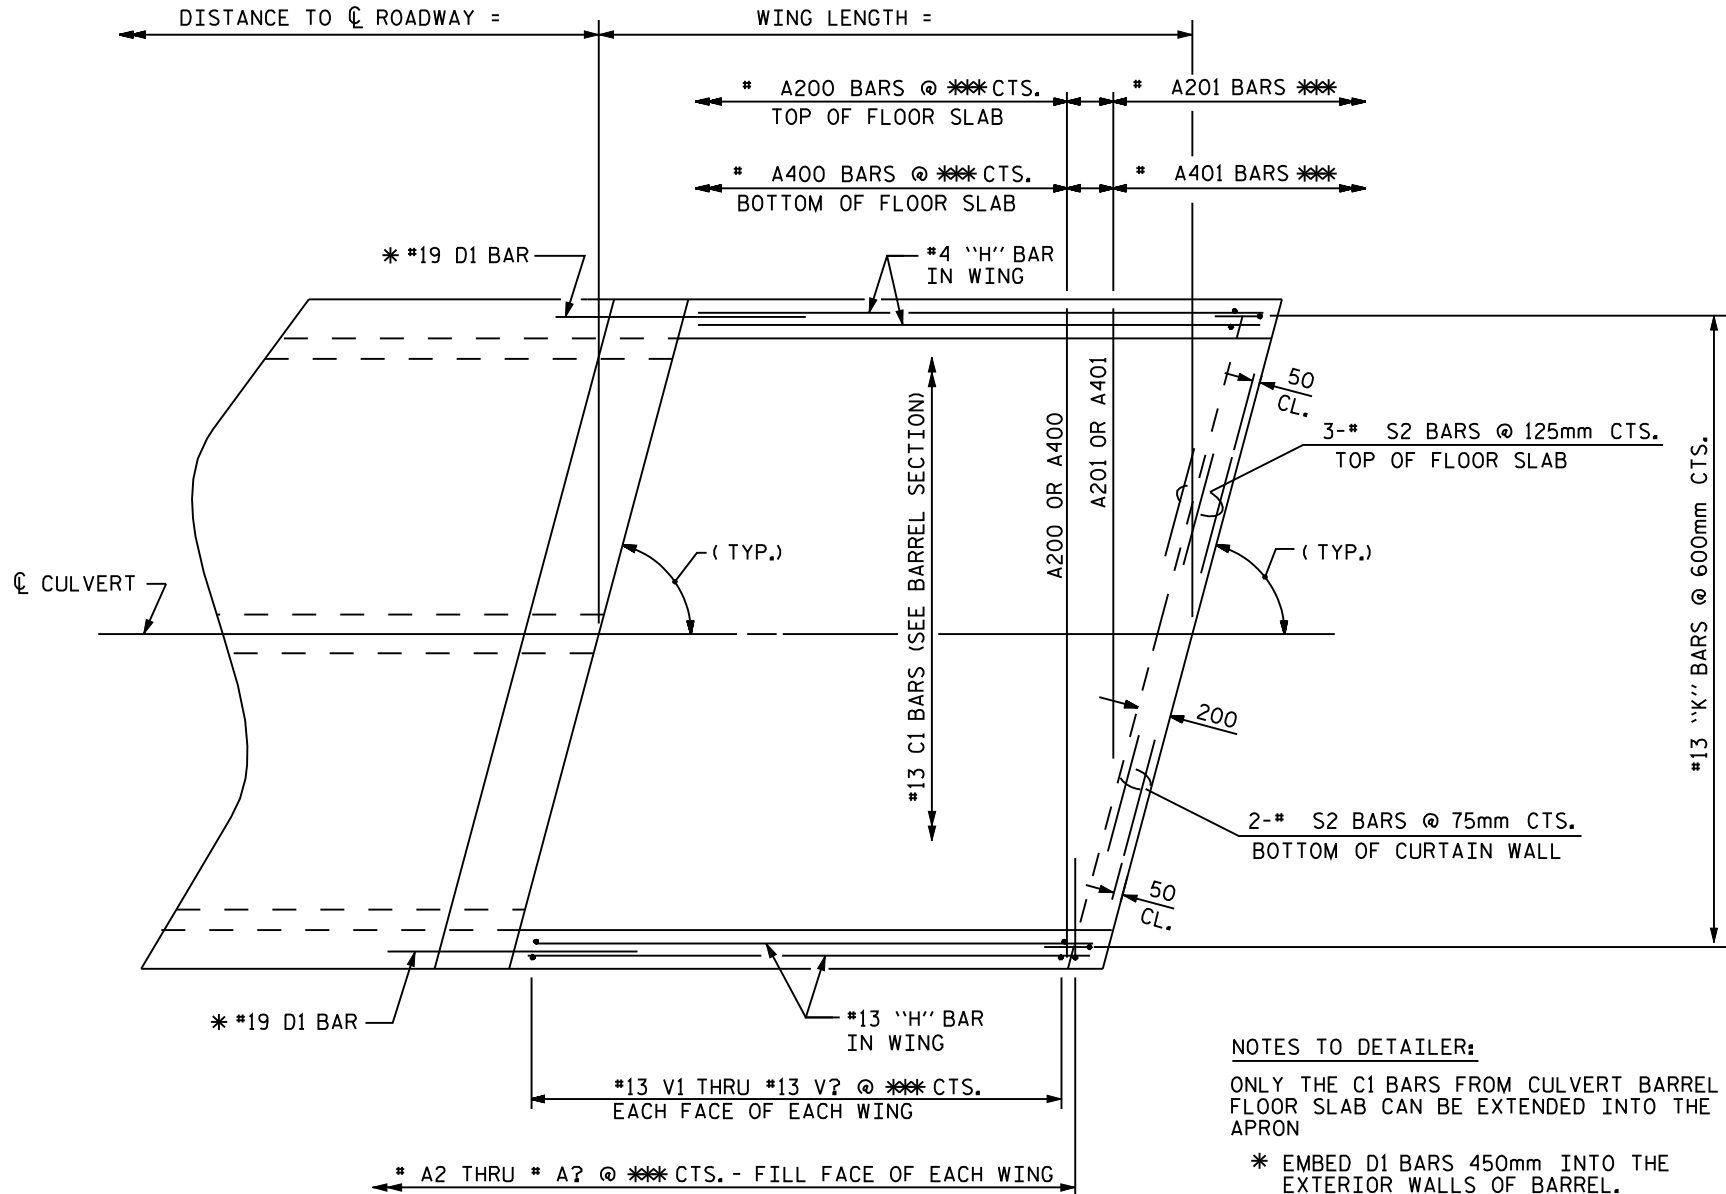

NOTES TO DETAILER:

ONLY THE C1 BARS FROM CULVERT BARREL FLOOR SLAB CAN BE EXTENDED INTO THE APRON

* EMBED D1 BARS 450mm INTO THE EXTERIOR WALLS OF BARREL.

*** SIZE AND SPACING OF BARS TO MATCH THAT OF THE CULVERT BARREL SECTION BARS.

PLAN - OUTLET WINGS